





- KEY:**
- PROPOSED DEVELOPMENT RED LINE BOUNDARY
 - INDICATIVE HORIZONTAL DIRECTIONAL DRILLING EXIT PIT LOCATION
 - INDICATIVE CABLE ROUTE ALIGNMENT

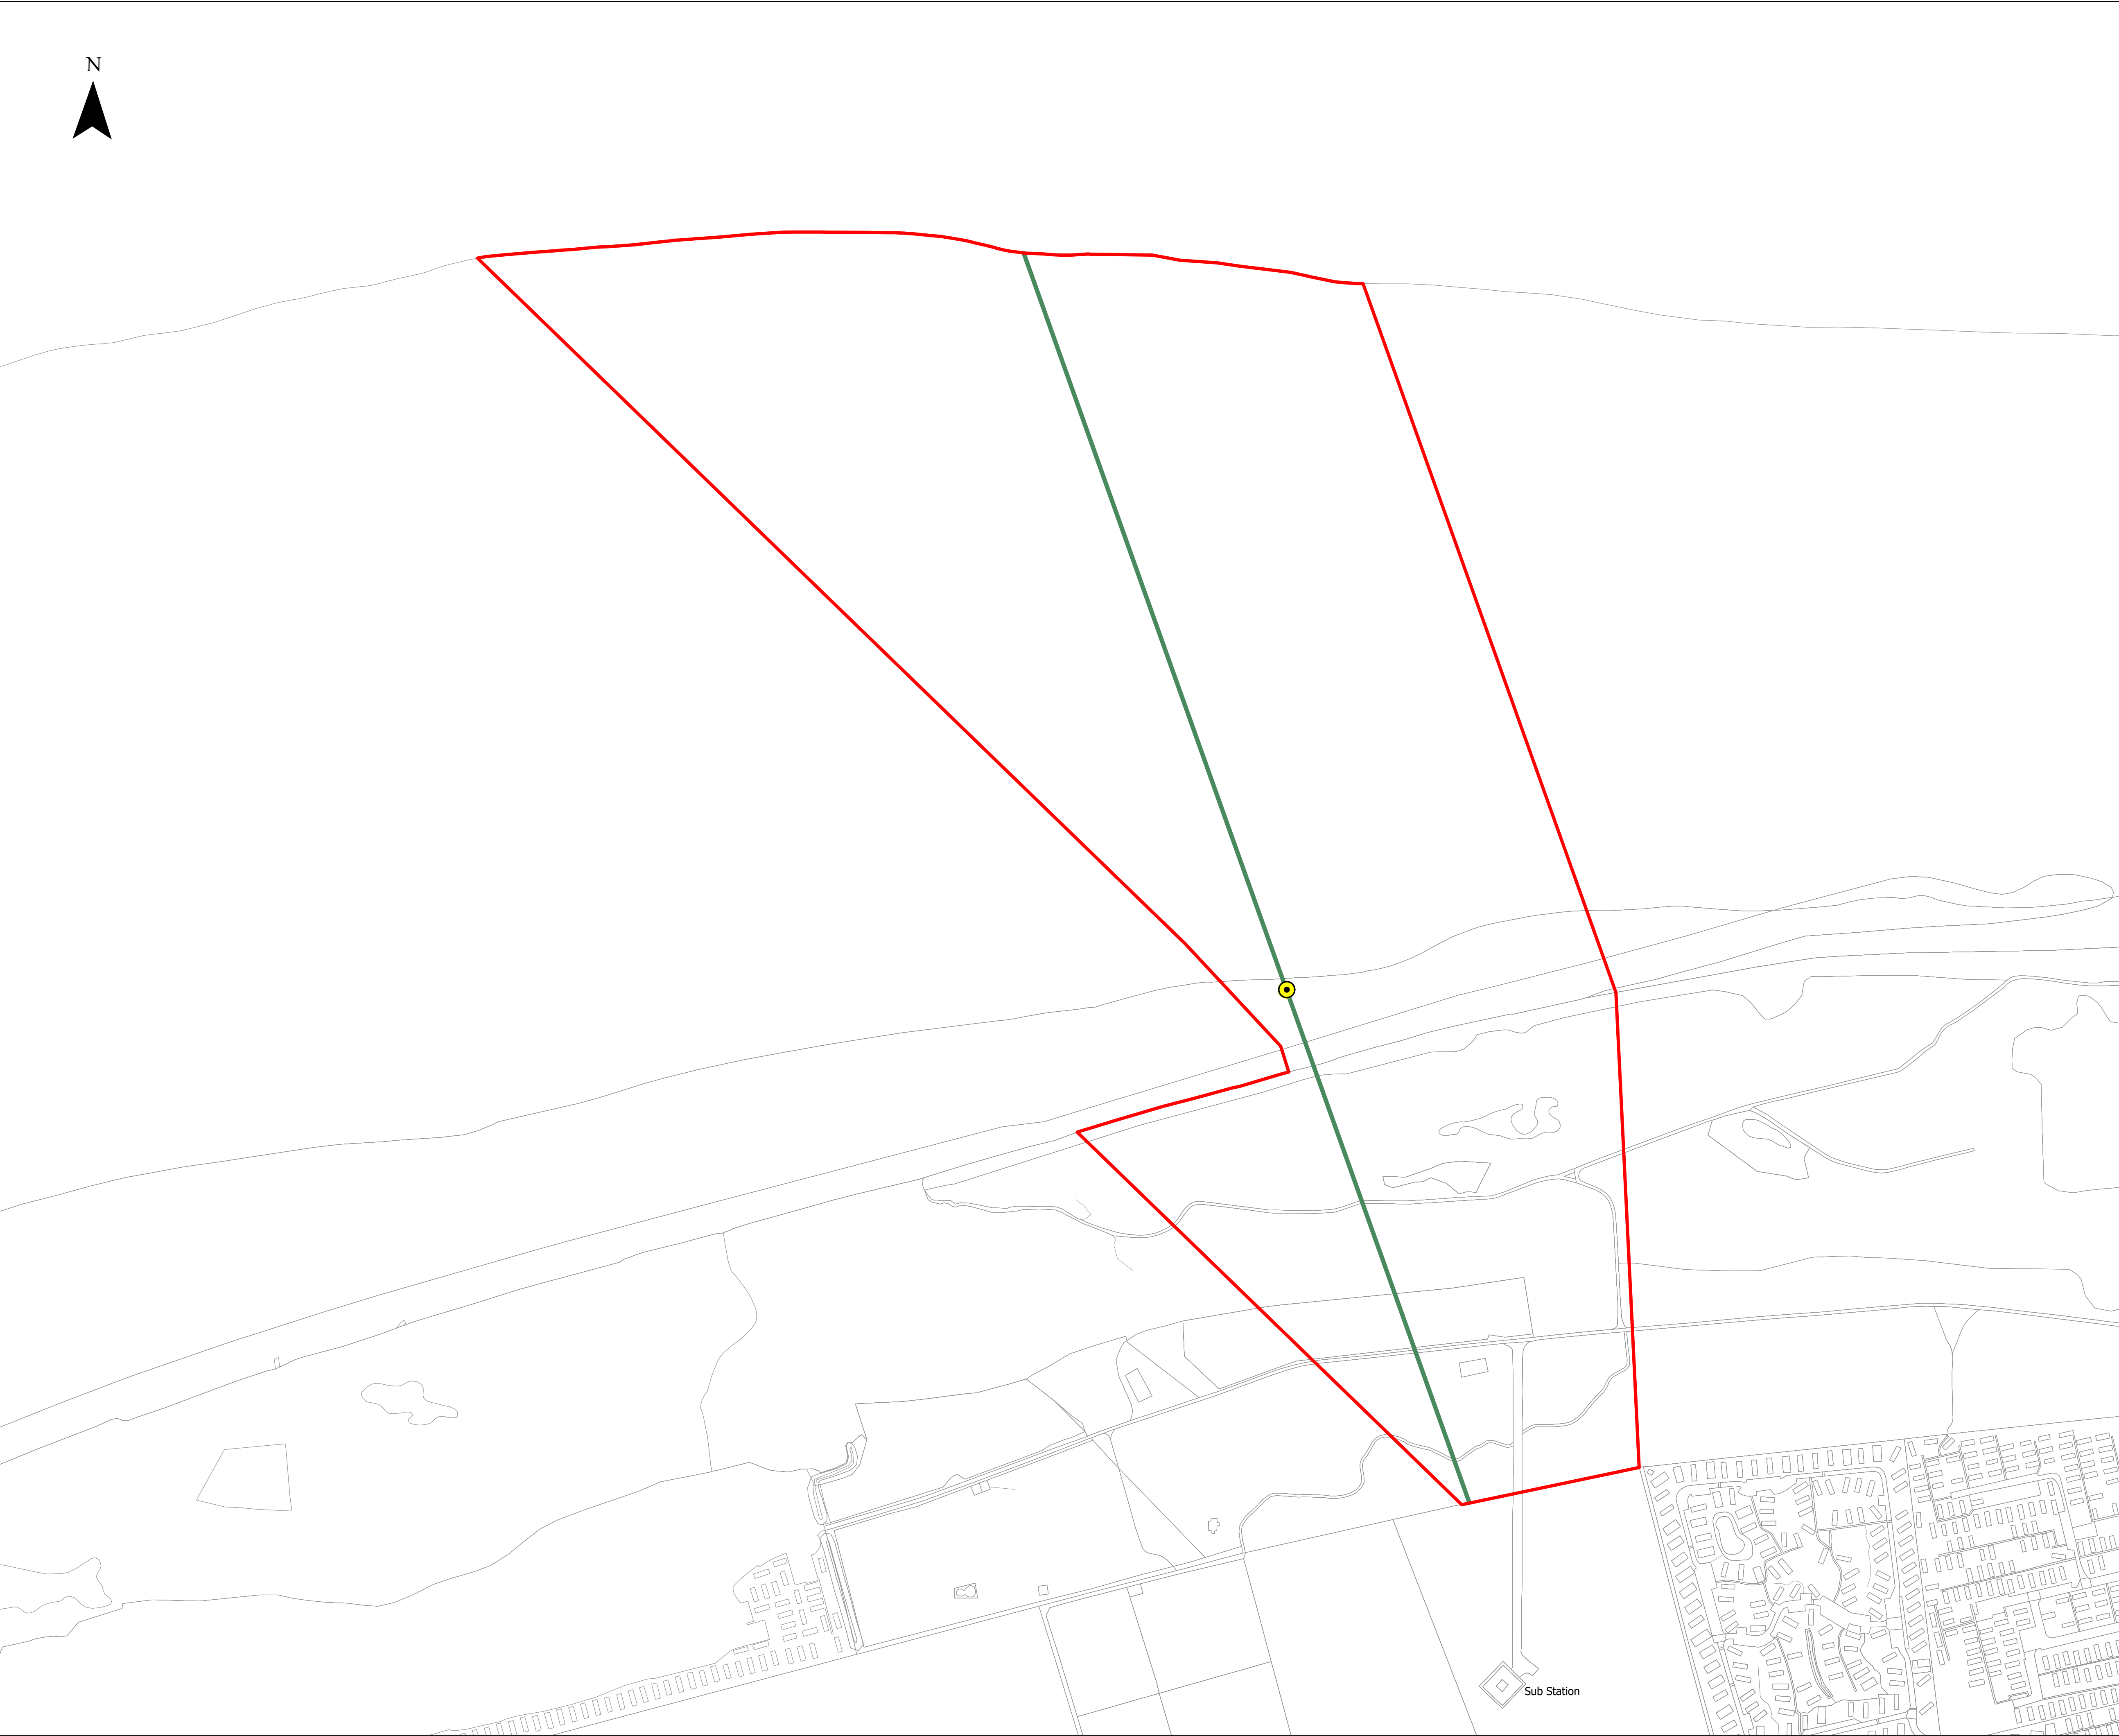

Mapping reproduced by permission of Ordnance Survey on behalf of HMSO,
Contains OS data © Crown Copyright and database right 2023
Ordnance Survey License Number 0100031673

 

PROJECT TITLE

**Point of Ayr (PoA) Cable
Route Foreshore Works**

Drawing Title

Proposed Site Plan

DRAWING STATUS FOR TCPA SUBMISSION

DRAWN	CHECKED	APPROVED	AUTHORISED
RH	VA	RP	AV
SCALE @ A1 SIZE		DATE	REVISION
1:2,500		27/05/2025	-

DRAWING NUMBER

UK0029984.4176-PF.2.9-LAY-Sheet1