

GRID NORTH

NEW DOUGLAS CCS

FUTURE PIPELINE CORRIDOR FOR CCS

NEW POWER CABLES FOR CCS





FUTURE SPOOLS FOR CCS

CONTROL UMBILICAL PLU2942

DOUGLAS COMPLEX

SSBV CONTROL UMBILICAL PLU6445

Seabed Removals around Douglas Production (DP) Platform

-  Future pipeline for CCS Project
-  Removal scope for Phase 1 Decommissioning
-  Removal scope for Phase 2 Decommissioning
-  Decommissioning Scope subject to Comparative Assessment

8" PL2939
3" PL2941

8" PL2940

14" PL1031

14" PL1041 + 2" PL1042

POWER CABLE PL6424

POWER CABLE PL6423

16" PL1035

14" PL1034 + 2" PL1037

12" PL1036 + 2" PL1038


20" PL1039 + 2" PL1040

12" PL1036A

20" PL1030

3" PL1032

3" PL1033

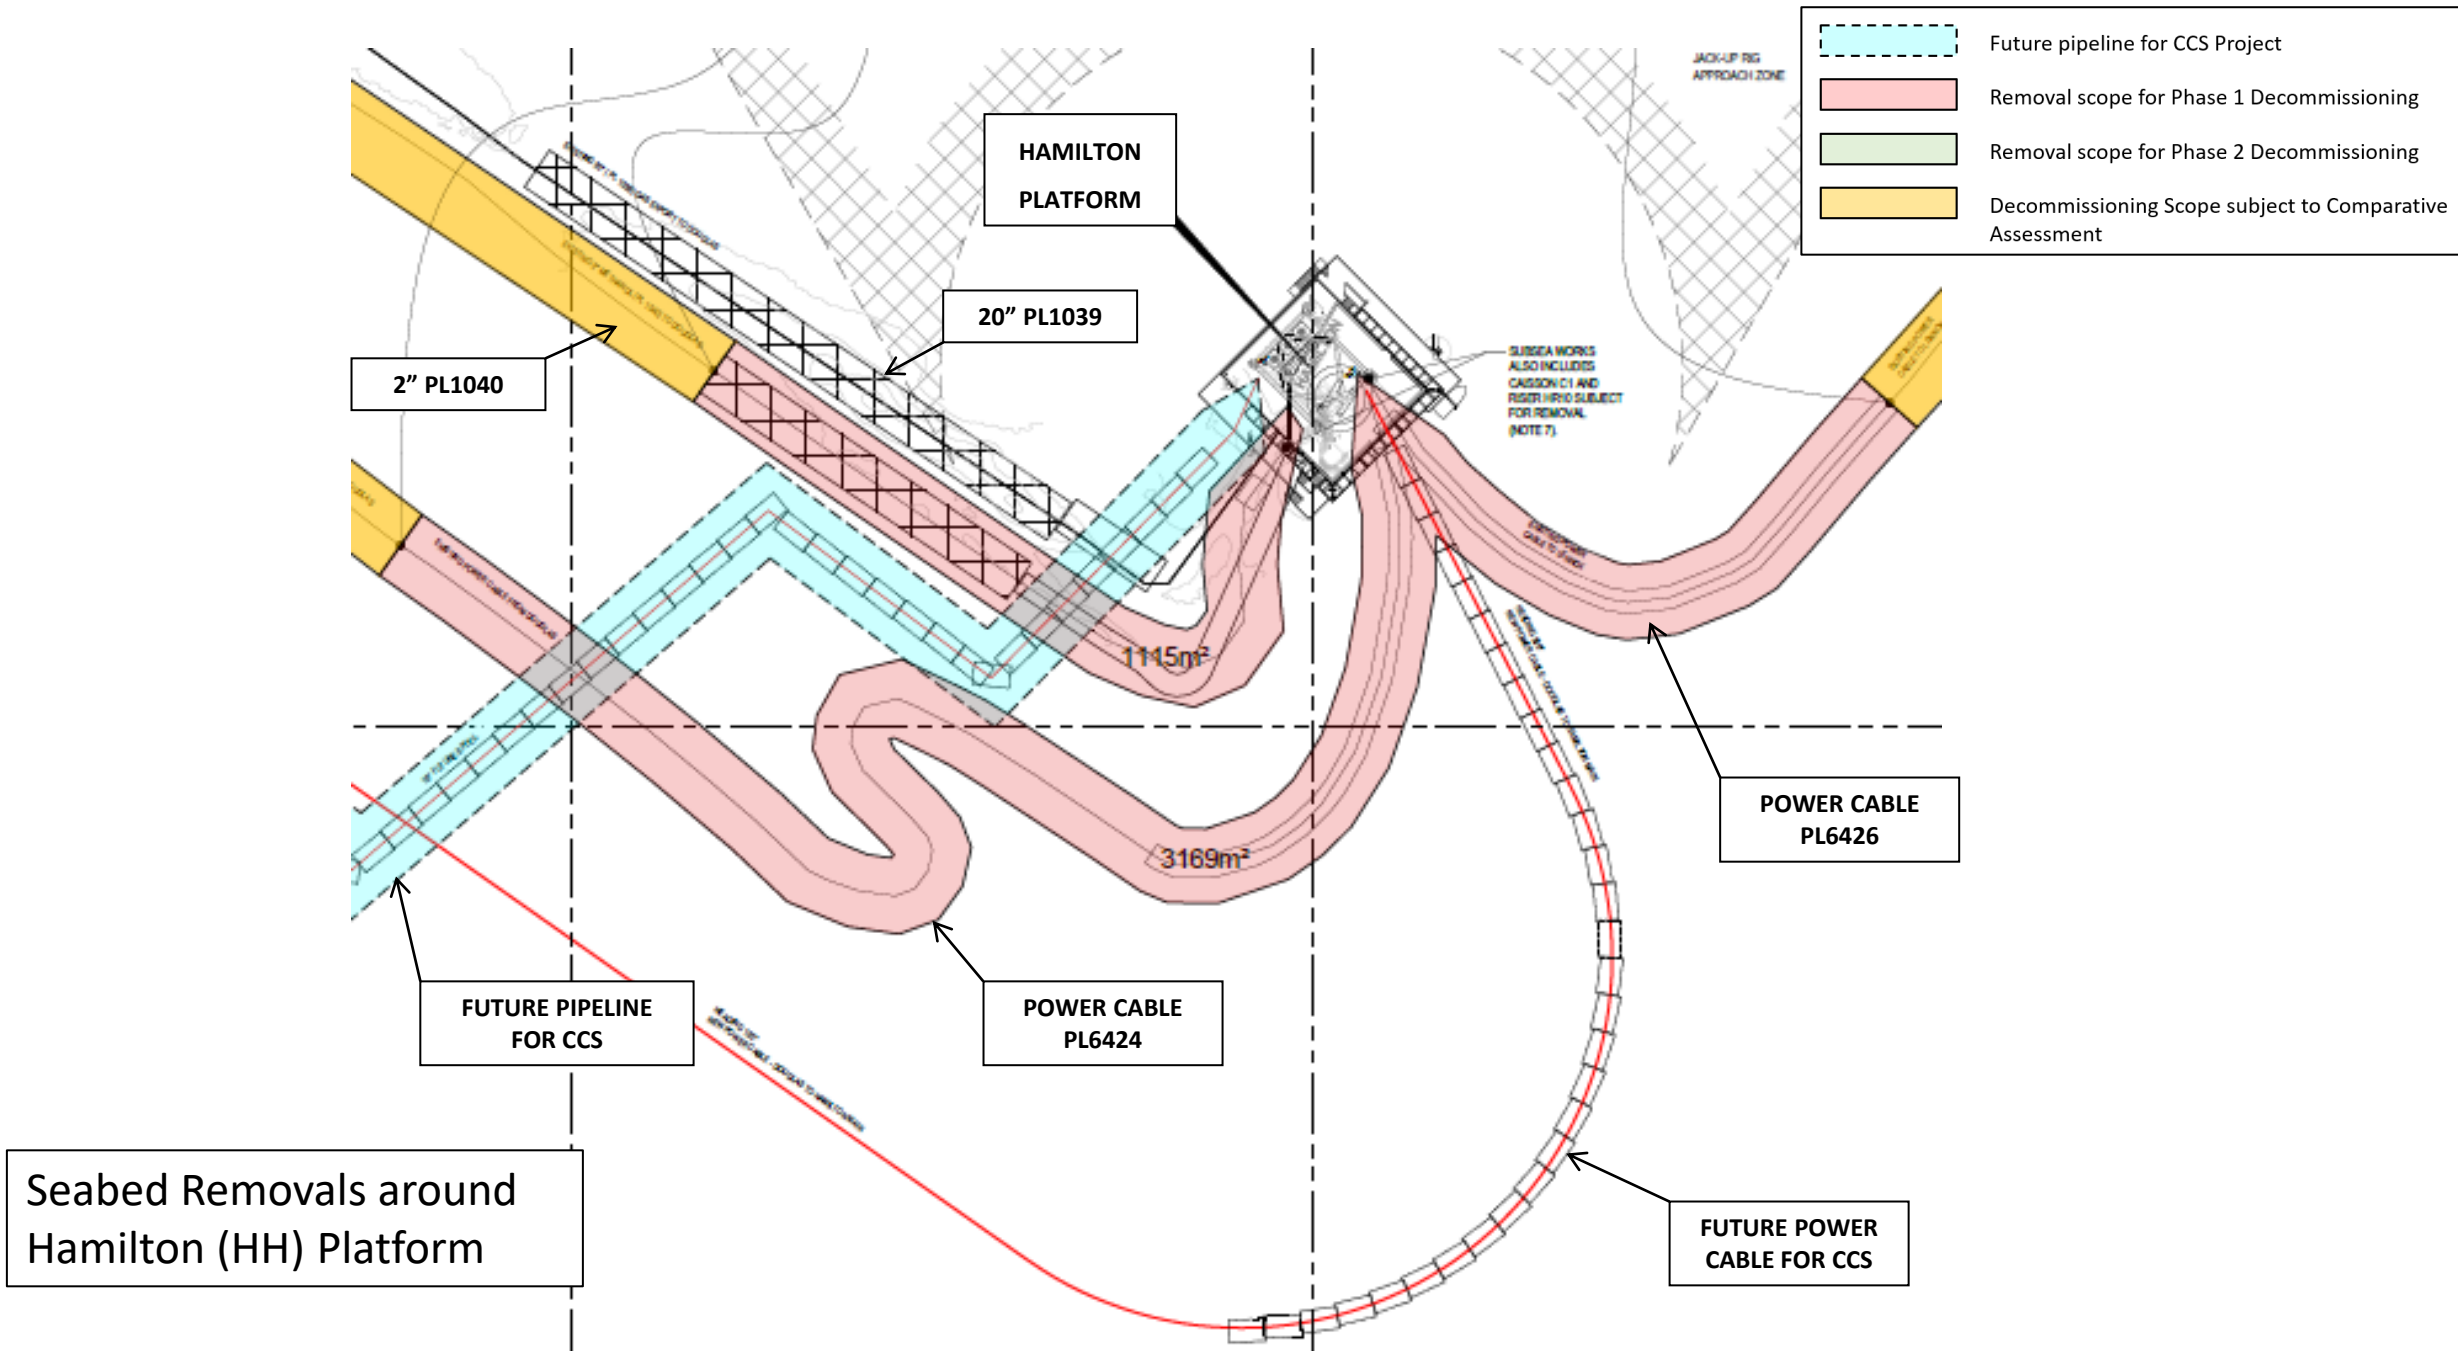

- Future pipeline for CCS Project
- Removal scope for Phase 1 Decommissioning
- Removal scope for Phase 2 Decommissioning
- Decommissioning Scope subject to Comparative Assessment

**HAMILTON
PLATFORM**

20" PL1039

2" PL1040

SURSEA WORKS
ALSO INCLUDES
CASSEIN (1) AND
RISER (HYD) SUBJECT
FOR REMOVAL
(NOTE 7)

JACK-UP RIG
APPROACH ZONE

1115m²

3169m²


**POWER CABLE
PL6426**

**FUTURE PIPELINE
FOR CCS**

**POWER CABLE
PL6424**

**Seabed Removals around
Hamilton (HH) Platform**

**FUTURE POWER
CABLE FOR CCS**

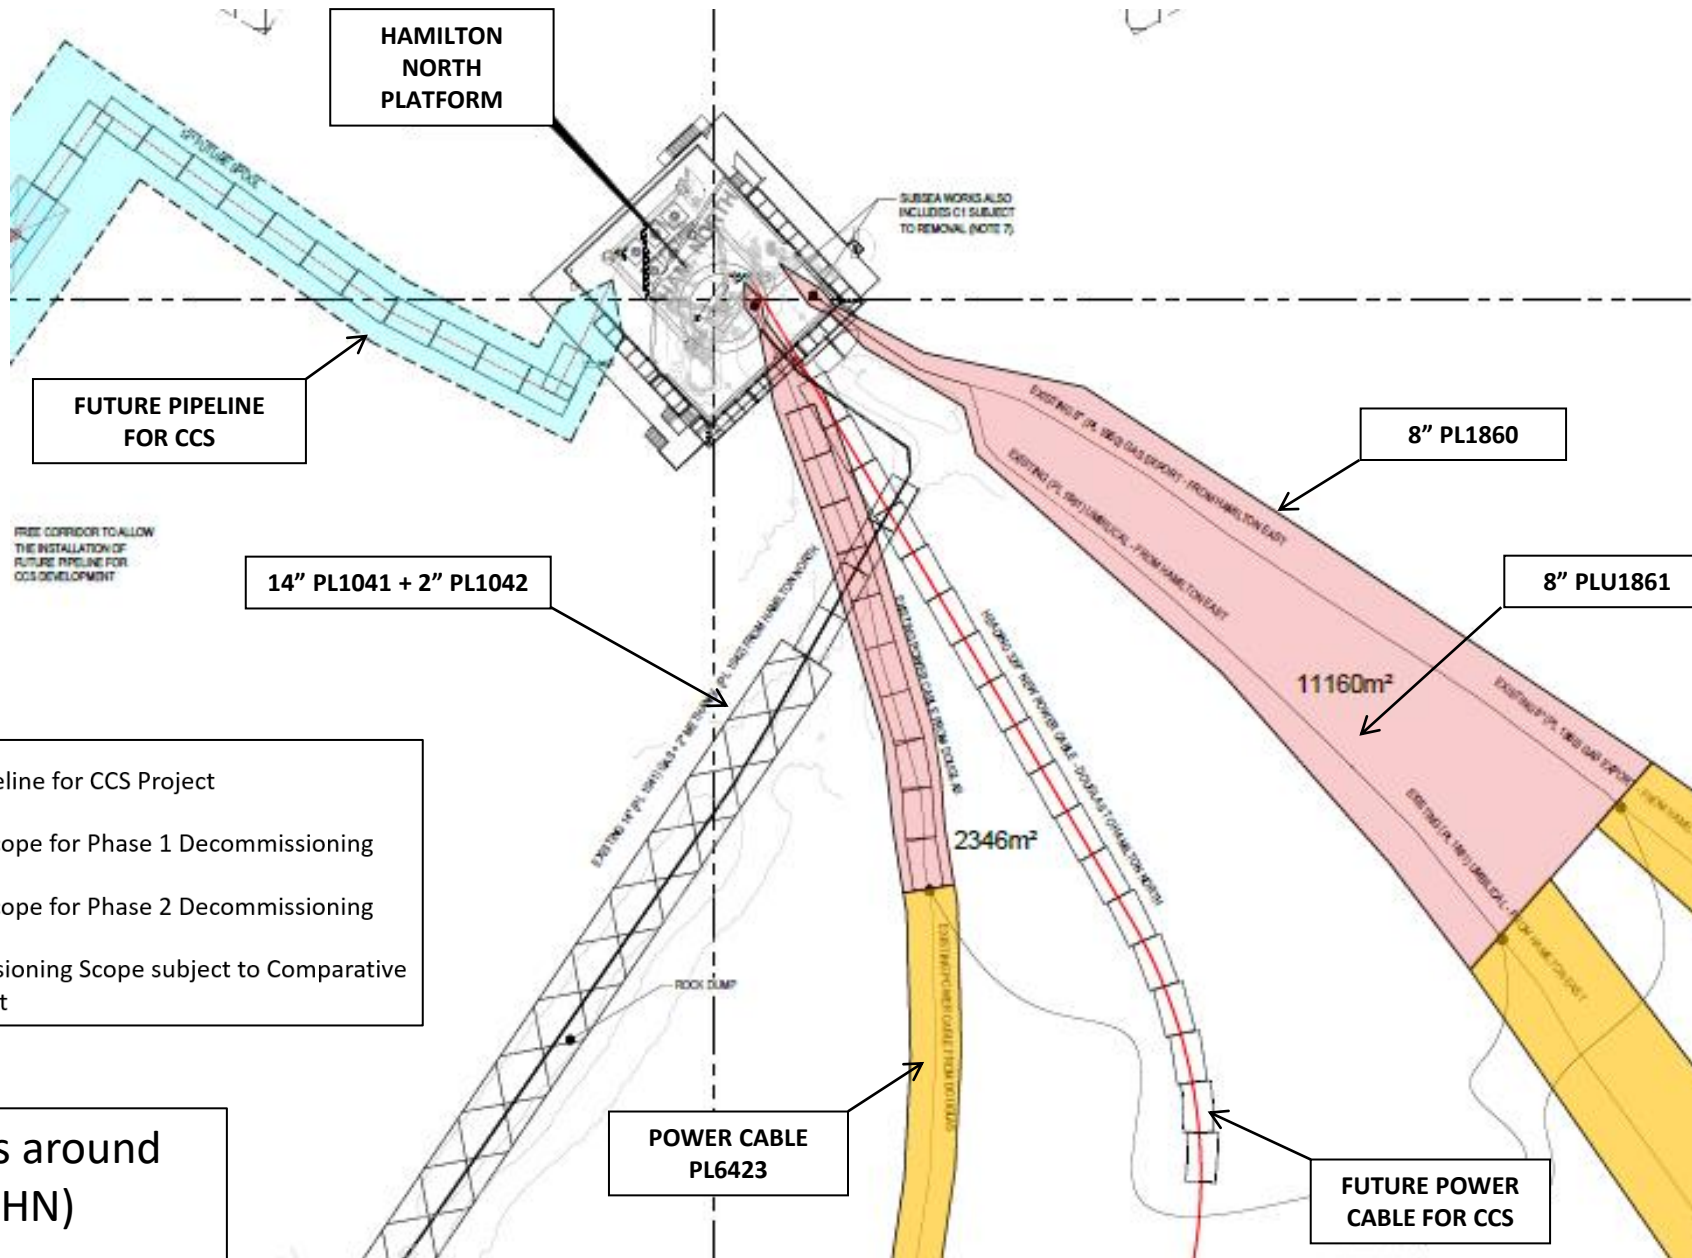

HAMILTON
NORTH
PLATFORM

SURGEA WORKS ALSO
INCLUDES C1 SUBJECT
TO REMOVAL (NOTE 7)

FUTURE PIPELINE
FOR CCS

FREE CORRIDOR TO ALLOW
THE INSTALLATION OF
FUTURE PIPELINE FOR
CCS DEVELOPMENT

14" PL1041 + 2" PL1042

8" PL1860

8" PLU1861

11160m²


2346m²

- Future pipeline for CCS Project
- Removal scope for Phase 1 Decommissioning
- Removal scope for Phase 2 Decommissioning
- Decommissioning Scope subject to Comparative Assessment

Seabed Removals around
Hamilton North (HN)
Platform

POWER CABLE
PL6423

FUTURE POWER
CABLE FOR CCS

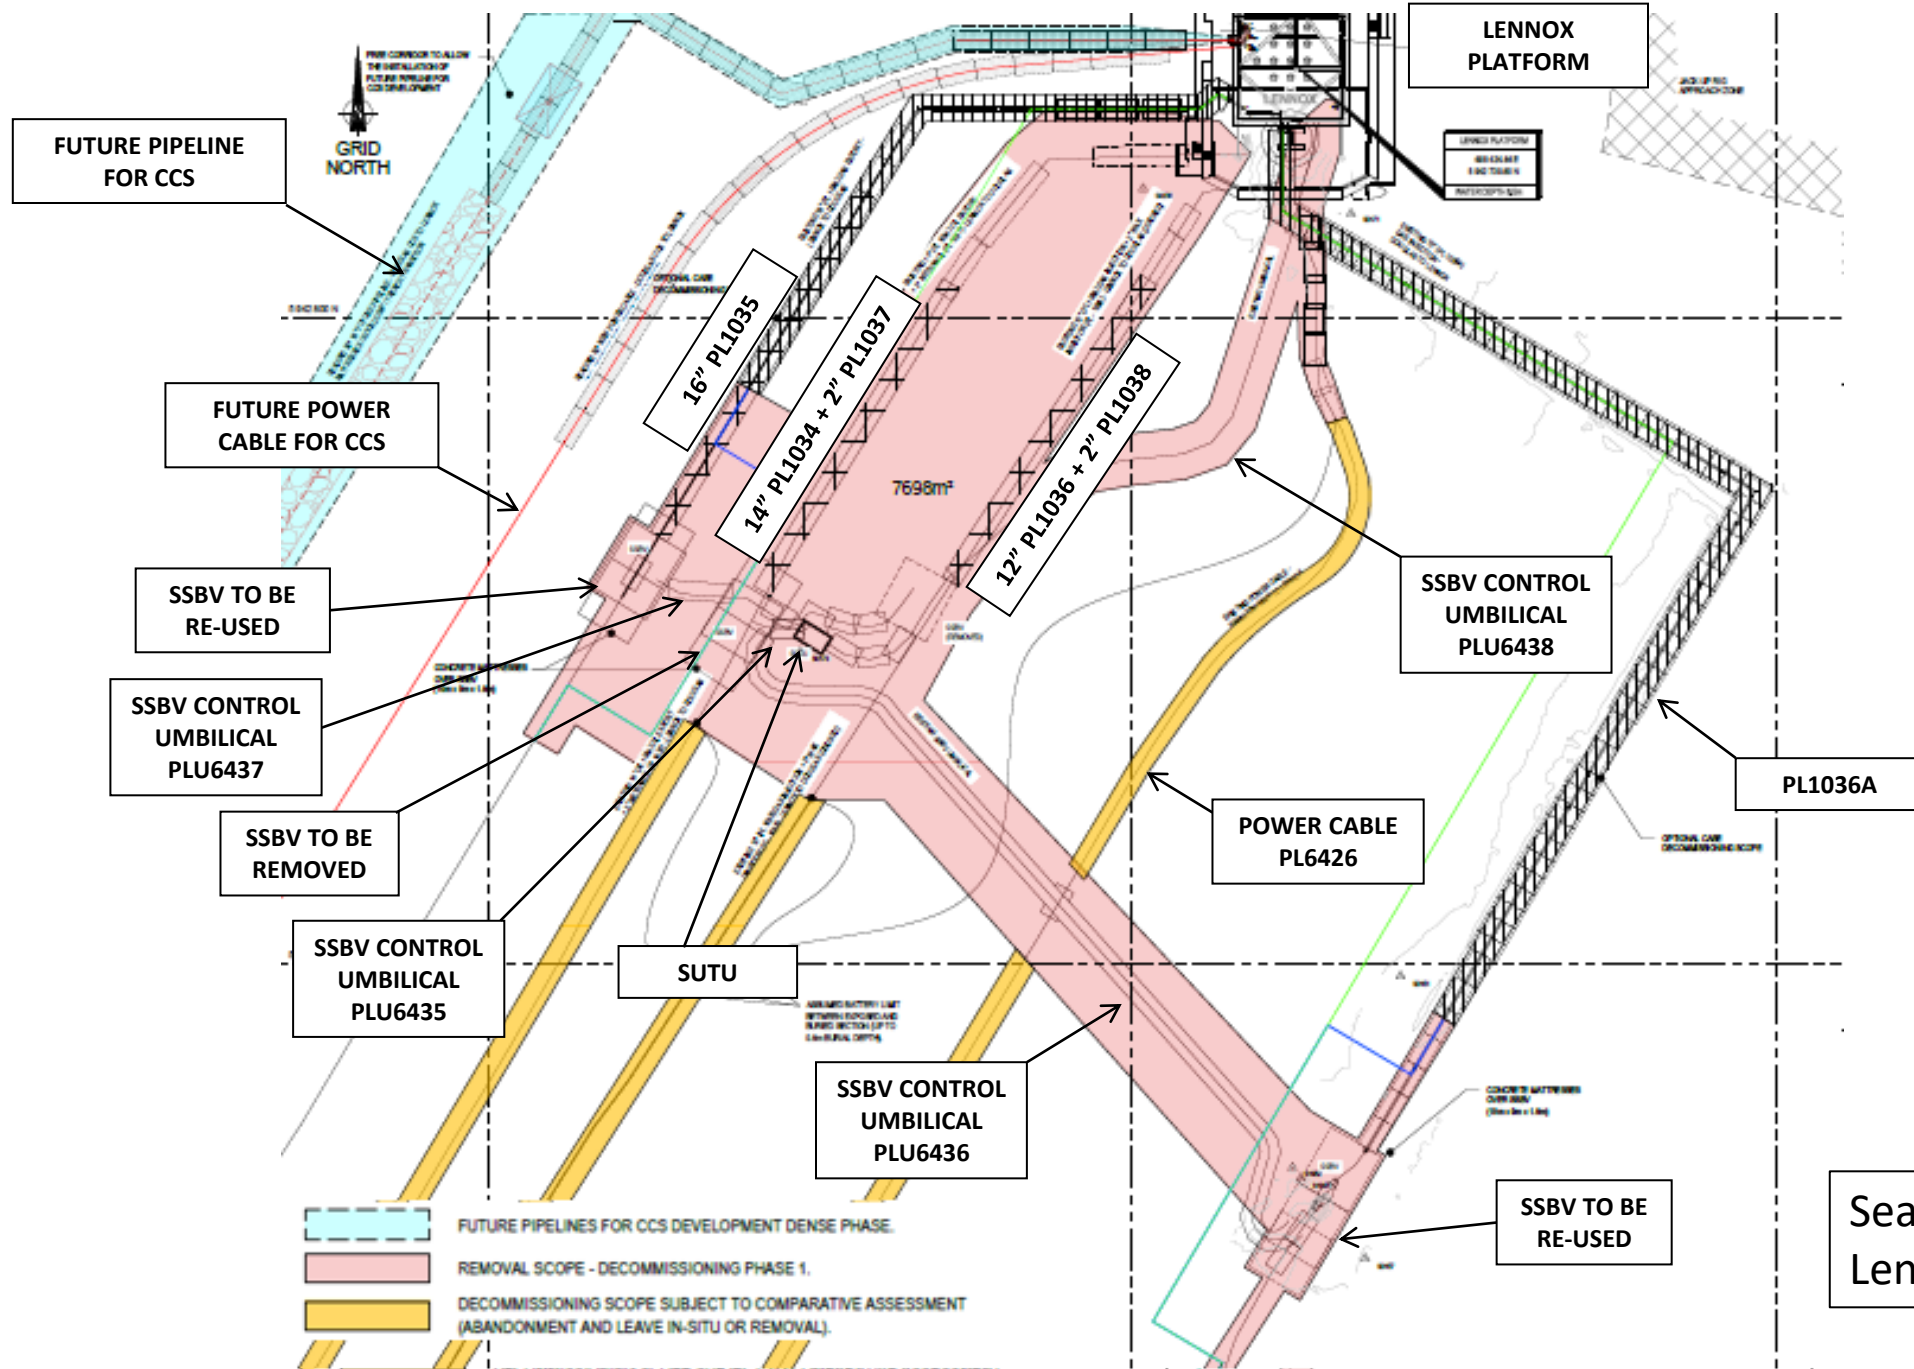

Seabed Removals around Lennox (LD) Platform