


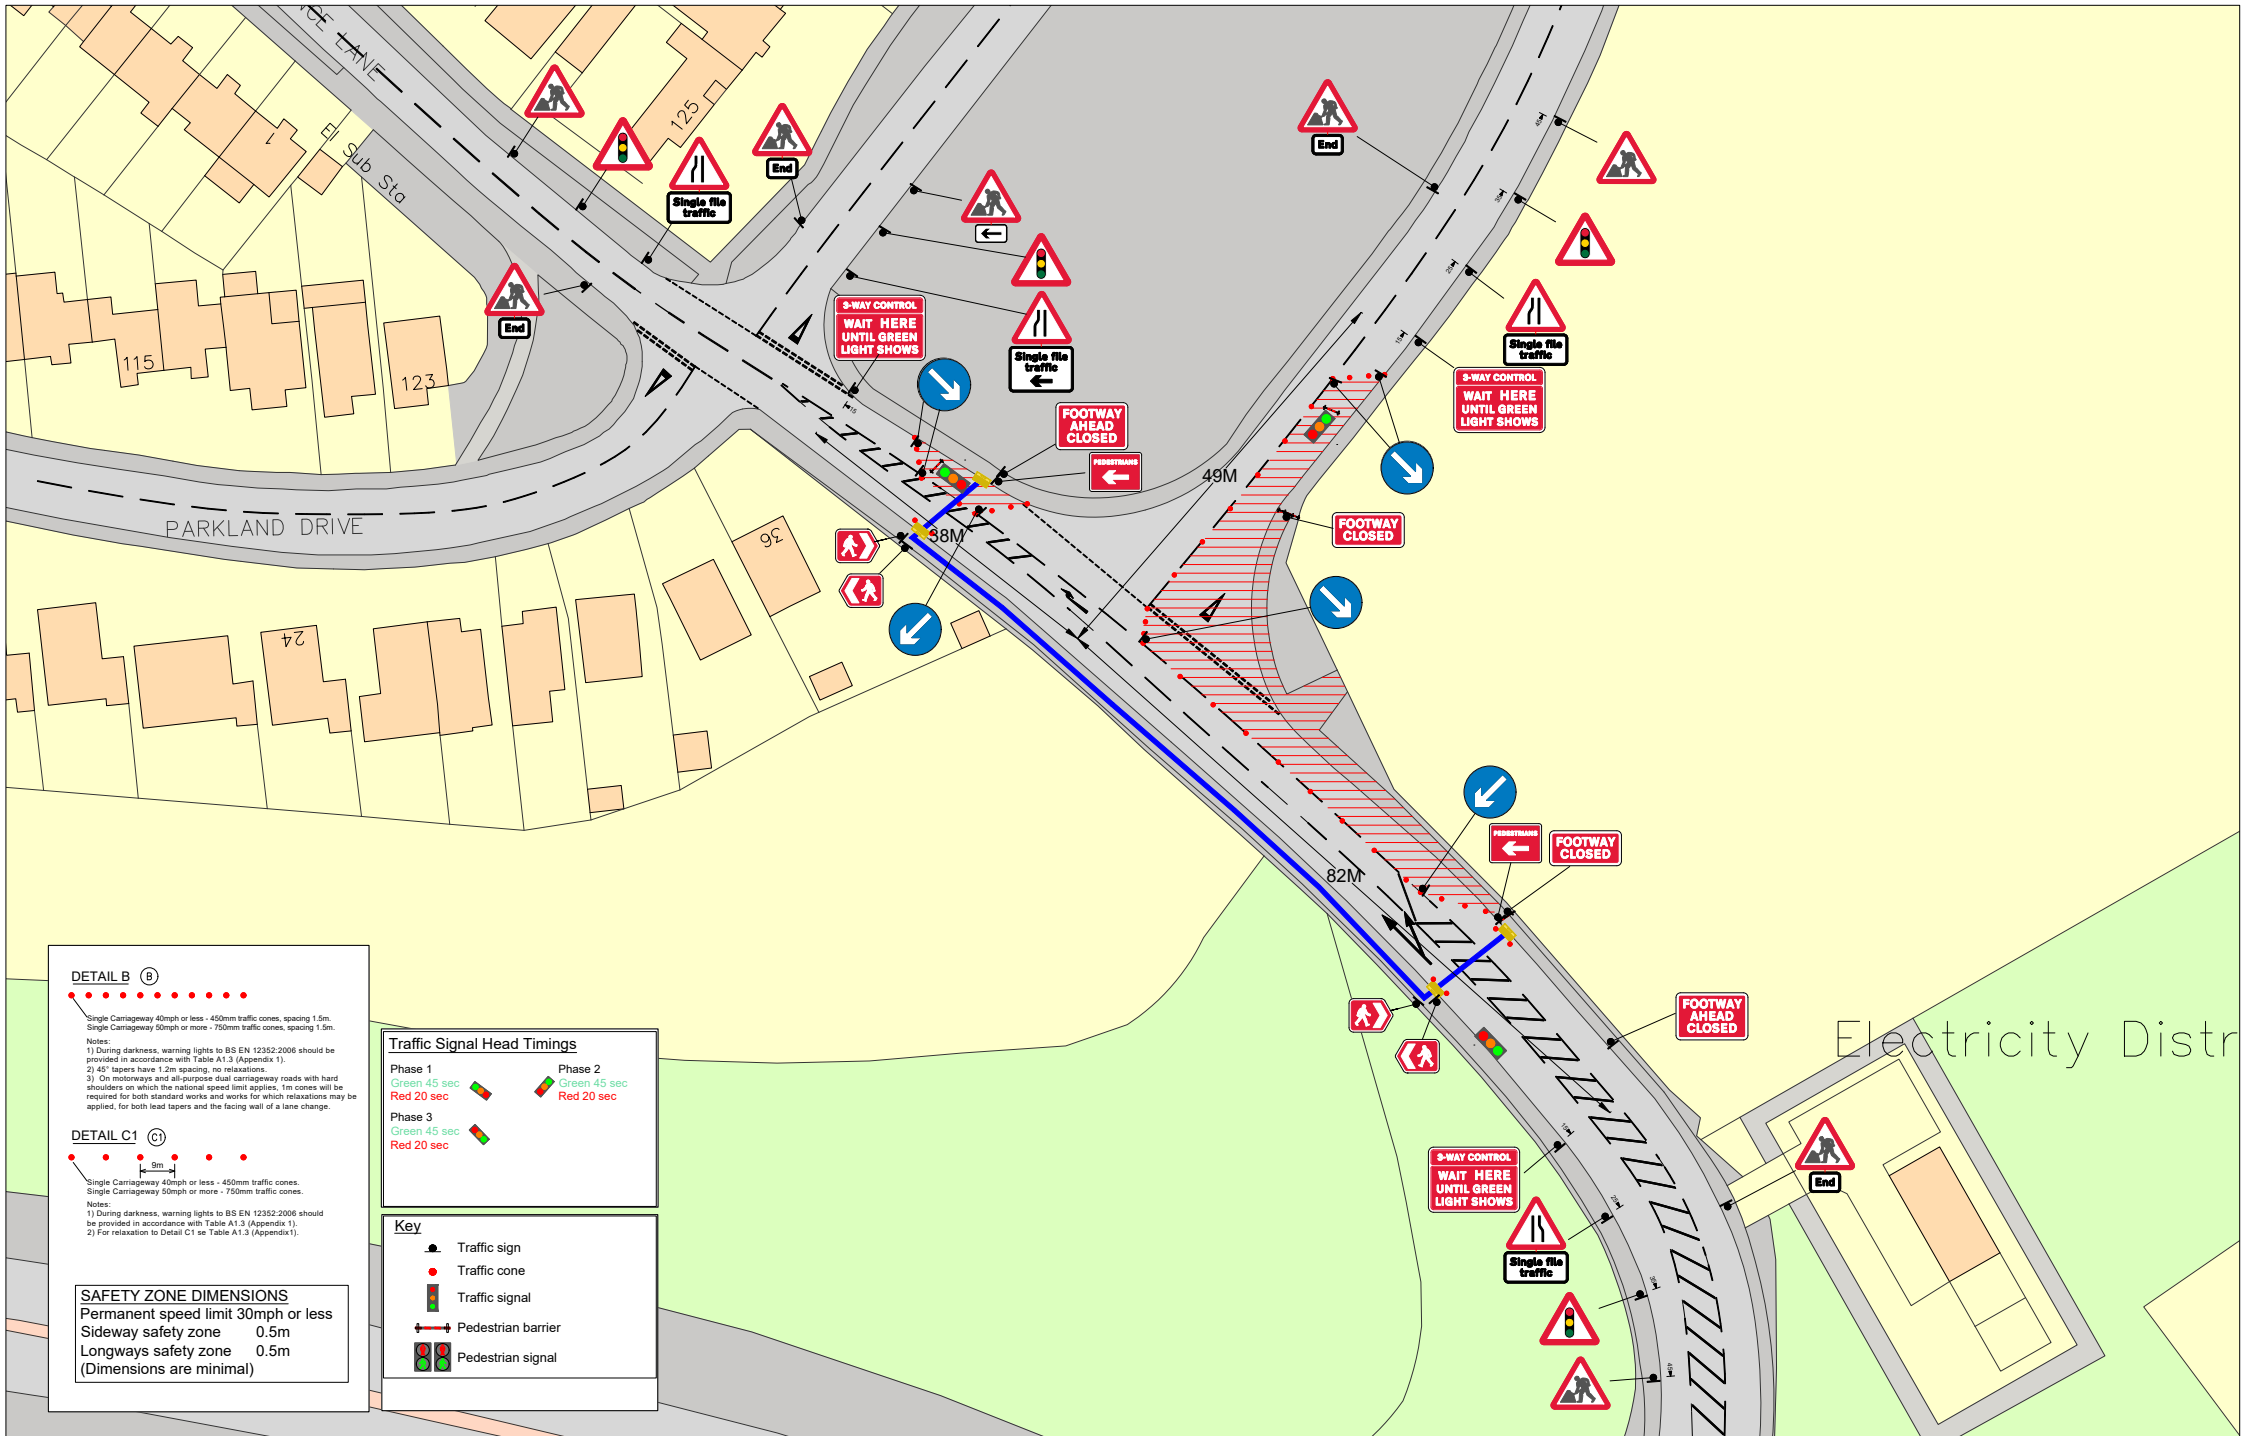

DETAIL B (B)

Single Carriageway 40mph or less - 450mm traffic cones, spacing 1.5m.
Single Carriageway 50mph or more - 750mm traffic cones, spacing 1.5m.

Notes:

- 1) During darkness, warning lights to BS EN 12352:2006 should be provided in accordance with Table A1.3 (Appendix 1).
- 2) 45° tapers have 1.2m spacing, no relaxations.
- 3) On motorways and all-purpose dual carriageway roads with hard shoulders on which the national speed limit applies, 1m cones will be required for both standard works and works for which relaxations may be applied, for both lead tapers and the facing wall of a lane change.

DETAIL C1 (C)

Single Carriageway 40mph or less - 450mm traffic cones.
Single Carriageway 50mph or more - 750mm traffic cones.

Notes:

- 1) During darkness, warning lights to BS EN 12352:2006 should be provided in accordance with Table A1.3 (Appendix 1).
- 2) For relaxation to Detail C1 see Table A1.3 (Appendix 1).

SAFETY ZONE DIMENSIONS
Permanent speed limit 30mph or less
Sideway safety zone 0.5m
Longways safety zone 0.5m
(Dimensions are minimal)

Traffic Signal Head Timings

Phase	Green	Red
Phase 1	45 sec	20 sec
Phase 2	45 sec	20 sec
Phase 3	45 sec	20 sec

Key

- Traffic sign
- Traffic cone
- Traffic signal
- Pedestrian barrier
- Pedestrian signal

Drawing reference

012-000489-TMA-RGN-100001-CH-DBJ-P01

Notes : - WRW-585

Customer : - United living
Location : Ash Road, Elton
Green, Elton, Cheshire
West and Chester,
England, CH2 4RN



Description : 3 Way TTL

Scale : NTS	Date : 26-08-2026	REV	DATE	PREPARED BY	DESCRIPTION	CHECKED BY	APPROVED BY
DBJ	26/08/2026	P01		DBJ	FIRST ISSUE	DGW	CH



Sign Schedule		Sign Schedule	
	ID: 001 Qty: 2 Ref: 13.9 Schedule 13-9 : Temporary Information Size: 253 x 193 @ 35 X-Hgt		ID: 009 Qty: 1 Ref: 518 Single file traffic ahead left Size: 885 x 628 @ 75 X-hgt
	ID: 002 Qty: 2 Ref: 13.9 Schedule 13-9 : Temporary Information Size: 253 x 193 @ 35 X-Hgt		ID: 010 Qty: 1 Ref: 573 Direction to hazard left Size: 600 x 400 @ 100 X-Hgt
	ID: 003 Qty: 2 Ref: 7018 Pedestrian diversion Left Size: 600 x 450		ID: 011 Qty: 4 Ref: 645 End panel Size: 431 x 281 @ 75 X-hgt
	ID: 004 Qty: 2 Ref: 13.9 Schedule 13-9 : Temporary Information Size: 414 x 201 @ 35 X-Hgt		ID: 012 Qty: 8 Ref: 7001 Road works ahead Size: 750 High
	ID: 005 Qty: 2 Ref: 13.9 Schedule 13-9 : Temporary Information Size: 414 x 271 @ 35 X-Hgt		ID: 013 Qty: 4 Ref: 543 Traffic signals ahead Size: 750 High
	ID: 006 Qty: 1 Ref: 517 Road narrows on one side only ahead - right Size: 750 High		ID: 014 Qty: 3 Ref: 518 Single file traffic Size: 885 x 431 @ 75 X-hgt
	ID: 007 Qty: 2 Ref: 610 Keep left Size: 750 Dia		ID: 015 Qty: 3 Ref: 517 Road narrows on one side only ahead - left Size: 750 High
	ID: 008 Qty: 5 Ref: 610 Keep right Size: 750 Dia		ID: 016 Qty: 3 Ref: 7011.1 3 Way Control - Wait here until green light shows Size: 1050 x 750

Drawing reference

012-000489-TMA-RGN-100001-CH-DBJ-P01

Notes : - WRW-585

Customer : - United living
Location : Ash Road, Elton
Green, Elton, Cheshire
West and Chester,
England, CH2 4RN



Description : 3 Way TTL

Scale : NTS

Date : 26-08-2026

PREPARED BY

DBJ

CHECKED BY

DGW

APPROVED BY

CH

REV

DATE

PREPARED BY

DESCRIPTION

CHECKED BY

APPROVED BY

core
highways