

Public Right of Way (PRoW) to be diverted along the western edge of hedgerow as part of Padeswood CCS Project.

Woodland planting to replace vegetation removed during construction, to maintain visual screening towards the Proposed Development and Padeswood Cement Works from the diverted PRoW.


Where planting is to lie above or within close proximity to proposed pipework, appropriate root protection measures are to be utilised.

Indicative Species Mixes

Native Woodland Belt: Screen Planting

Selected Standards Bare root 8-10cm girth approx 250-300cm height

- *Acer pseudoplatanus* (Sycamore)
- *Corylus avellana* (Common Hazel)
- *Ilex aquifolium* (Common Holly)
- *Crataegus monogyna* (Common Hawthorn)
- *Fagus sylvatica* (Common Beech)

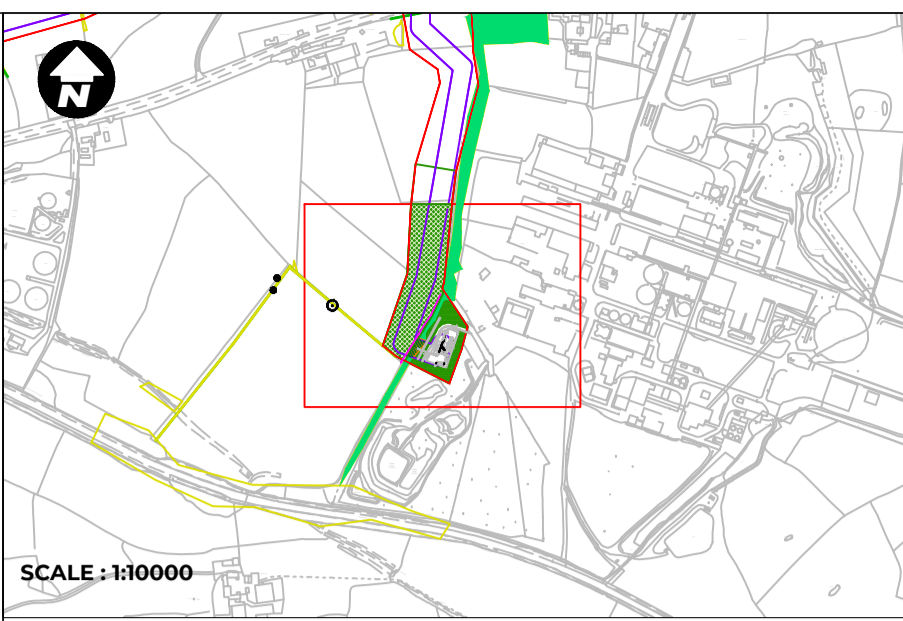

SCALE: 1:10000

KEY

- Red Line Boundary
- Topo survey (existing vegetation/ fence lines)
- Approx Route of Diverted PRoW from Padeswood CCS Project

Existing To Be Retained

Existing Vegetation to be Removed

Existing To Be Retained

- Existing Woodland Belt
- Existing Hedgerow
- Existing Tree

Indicative Proposed Planting

- Proposed Tree Screen Planting (to replace existing)
- Made Good/ Return to Prior Use
- Made Good/Tie in with Padeswood CCS Project (where required)

NOTE:
- E&I Kiosk, lighting columns and fences to be painted of an appropriate colour to match existing landscape features.

SCALE



Mapping reproduced by permission of Ordnance Survey on behalf of HMSO. Contains OS data © Crown Copyright and database right 2023. Ordnance Survey License Number: 0100031673



PROJECT TITLE
Padeswood Carbon Dioxide Spur Pipeline

DRAWING TITLE
Padeswood AGI Landscape Mitigation Plan

DRAWING STATUS
FOR INFORMATION

DRAWN	CHECKED	APPROVED	AUTHORISED
SL	DR	DR	DR

SCALE @ A1 SIZE	DATE	REVISION
1:500	21/11/2024	A

DRAWING NUMBER
70116227-LA-DR-Sheet01