


Key :

- NOTES:
1. ALL DIMENSIONS ARE IN MILLIMETERS UNLESS NOTED OTHERWISE.
 2. PIPELINE DEPTH OF COVER SHALL BE MINIMUM 1.2M IN ALL AREAS.
 3. BOTTOM OF THE TRENCH SHALL BE UNIFORMLY GRADED AND FREED FROM STONES, LOOSE ROCKS OR OTHER OBJECTS THAT MIGHT DAMAGE THE PIPE. IN ROCKY SOIL A SAND BEDDING IS REQUIRED AT TRENCH BOTTOM.
 4. PIPELINE CONCRETE COATING SHALL BE APPLIED ONLY WHERE REQUIRED.

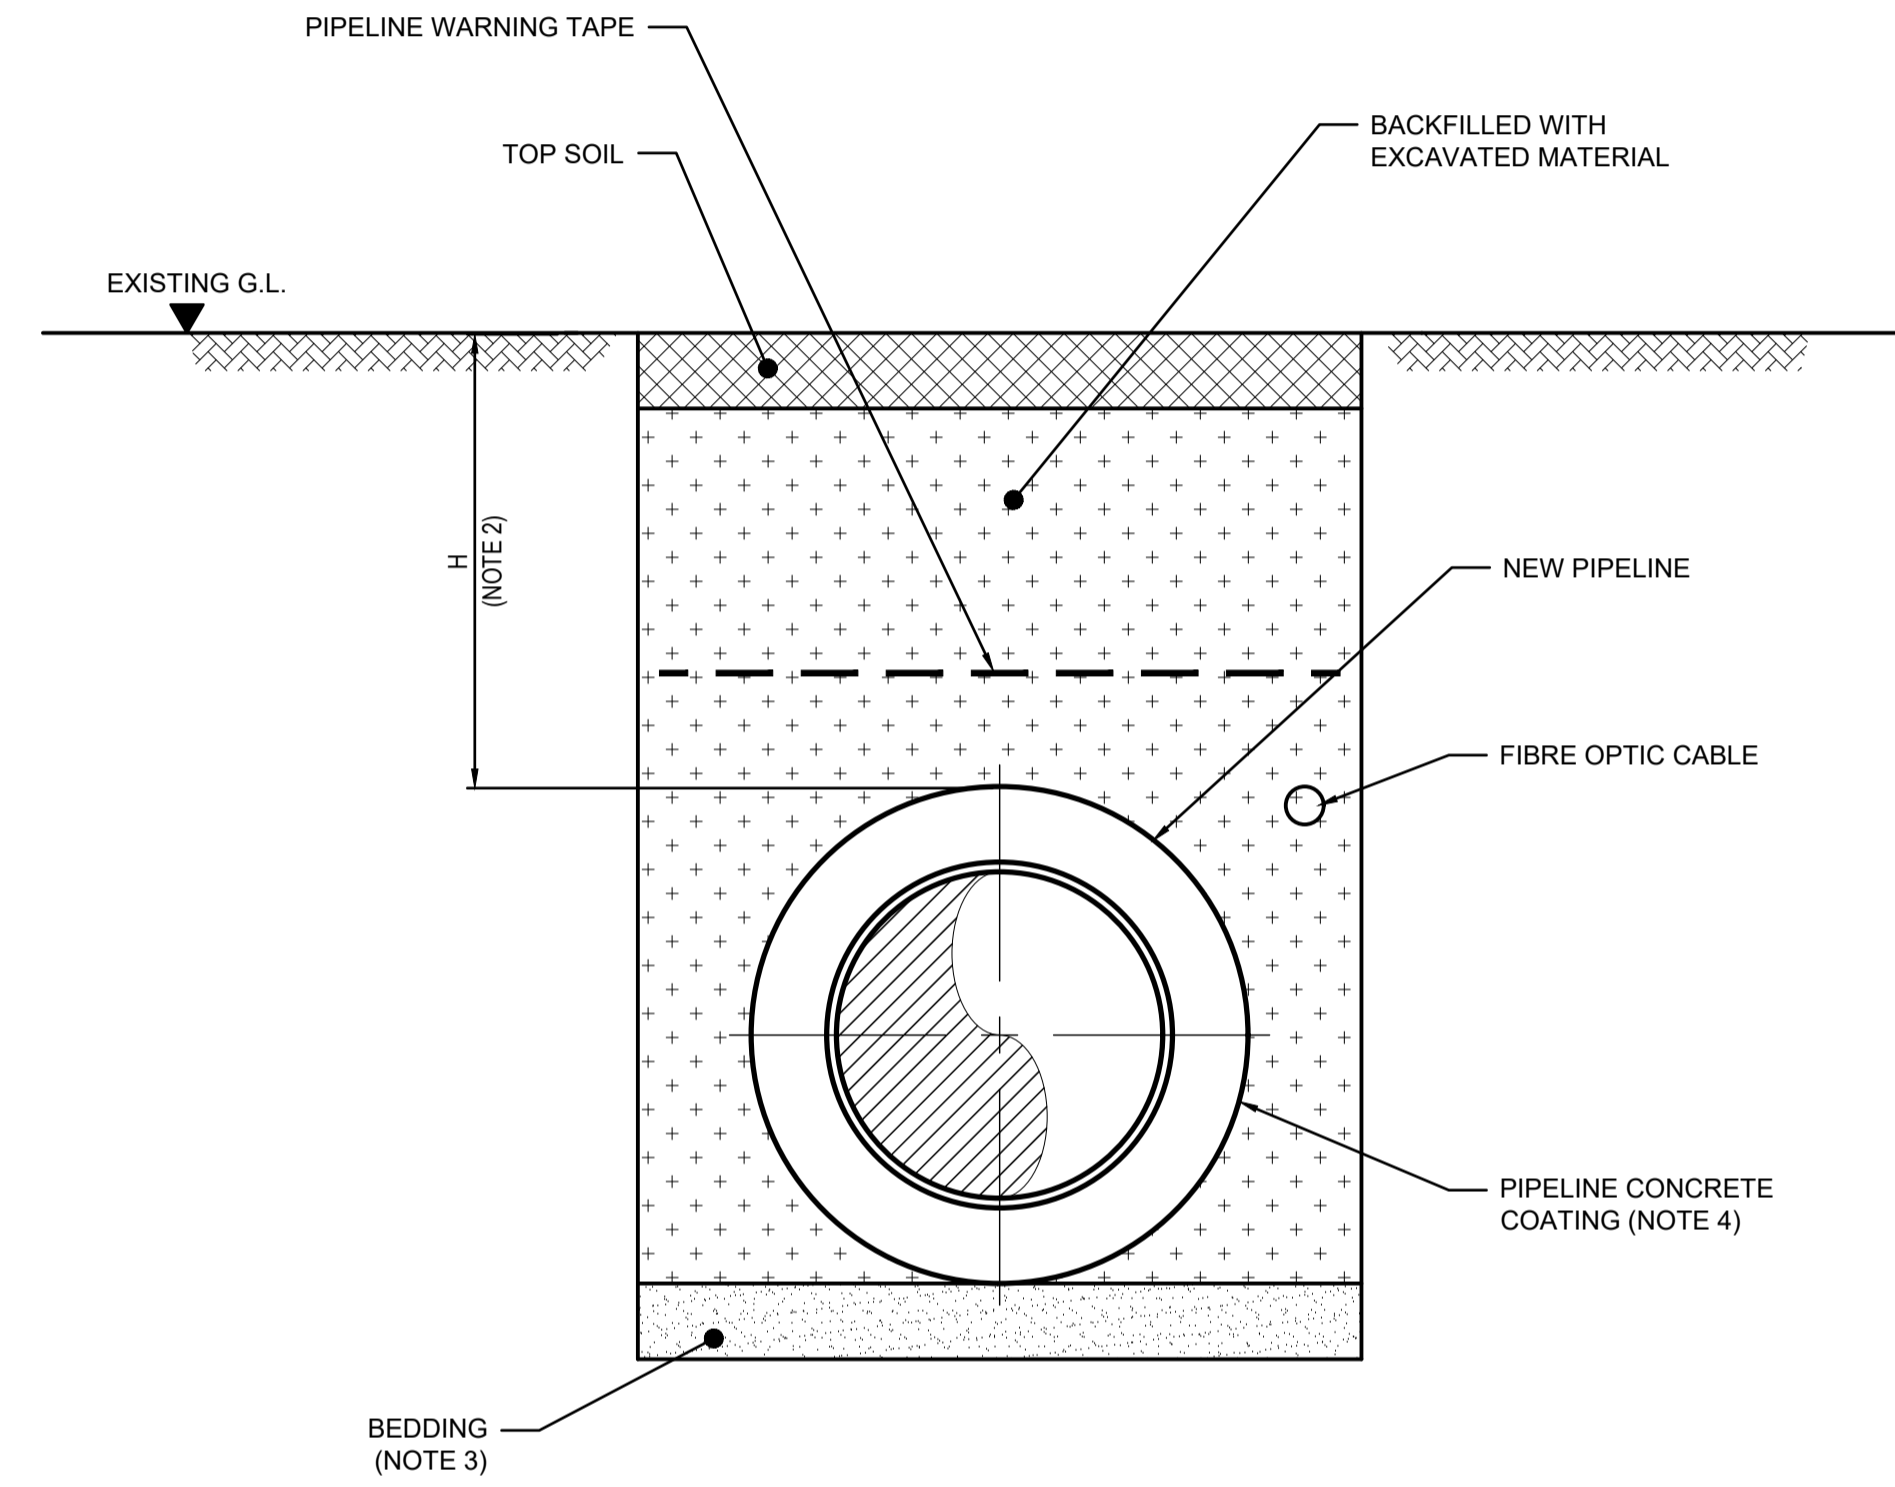

SCALE

Mapping reproduced by permission of Ordnance Survey on behalf of HMSO.

Contains OS data © Crown Copyright and database right 2023
Ordnance Survey License Number: 0100031673



Liverpool Bay CCS Limited (a member of the Eni SpA group)

PROJECT TITLE

**Padeswood Carbon Dioxide
Spur Pipeline**

DRAWING TITLE

Typical Trench Cross Section

DRAWING STATUS

FOR TCPA SUBMISSION

DRAWN	CHECKED	APPROVED	AUTHORISED
TDM	MH	SRB	AV

SCALE @ A1 SIZE	DATE	REVISION
NTS	30-01-2025	-

DRAWING NUMBER

70116227-PW.2.2.10-CX-Sheet1